


PLAN



ELEVATION

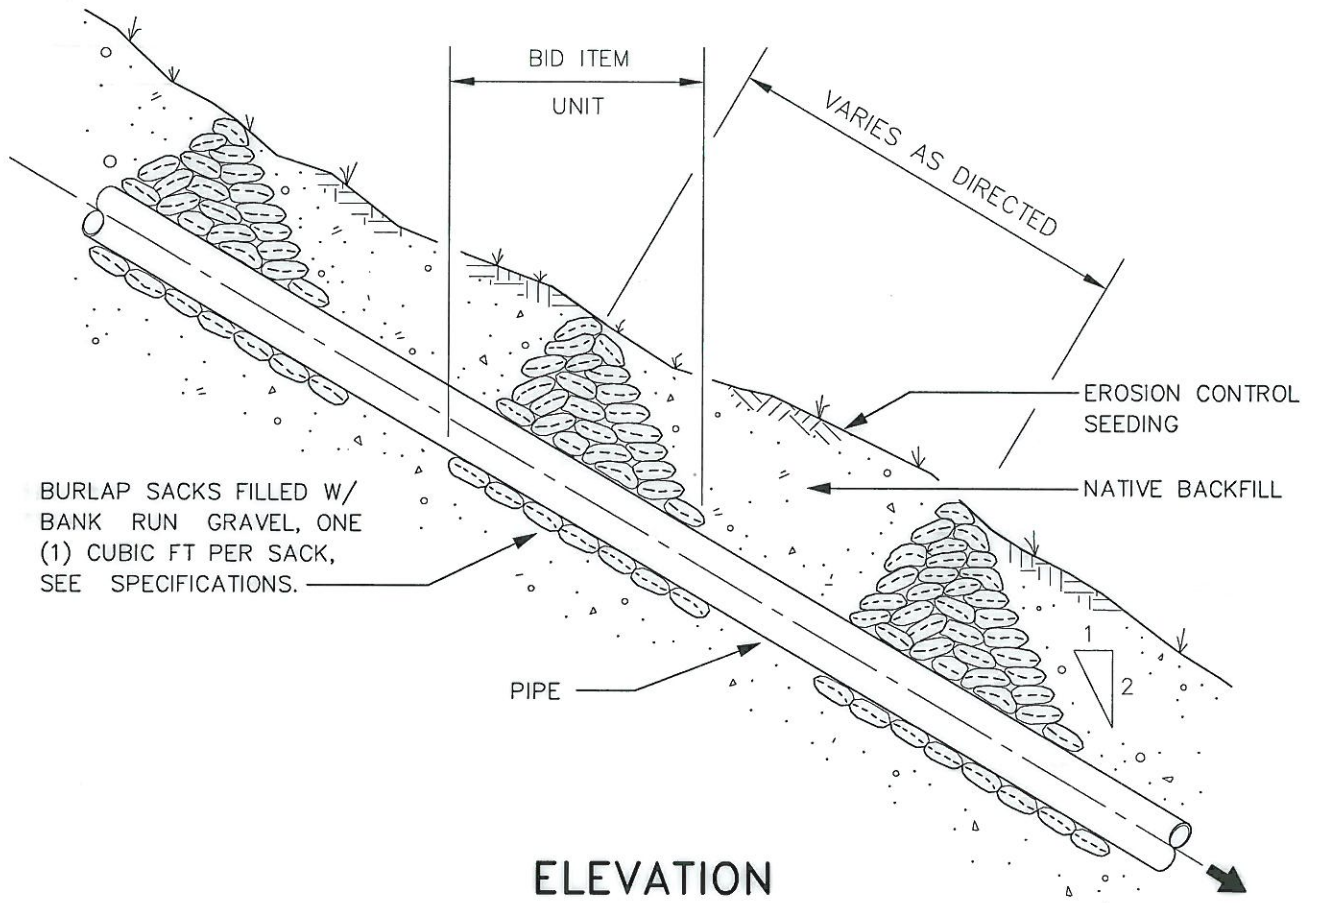

Engineering Partners, LLC

2600 116th Avenue NE #100  
Bellevue, Washington 98004  
Tel 425.869.9448

## SACK SLOPE RETAINER

PLOTTING DATE JAN. 2005	DRAWN DSH	CHECKED KRG	APPROVED <i>[Signature]</i>	DISTRICT <i>T.N.H.</i>
PLOTTING SCALE NTS: 1=1	FILE NAME F:\DETAILS\WD90\WATER\0012	DATE APPROVED 6-25-02		



WATER DISTRICT NO.90

DWG. NO. 12