


PLAN

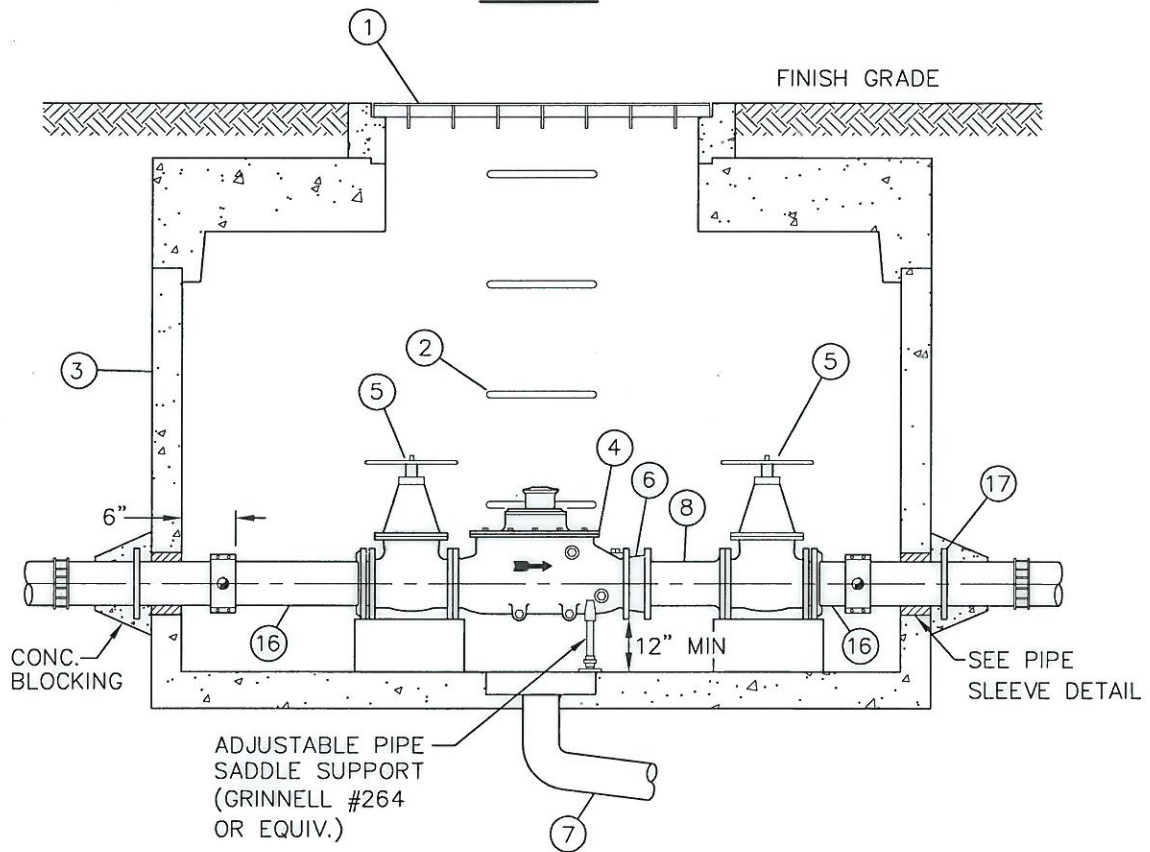

ELEVATION

* SEE SHEET 2 FOR ADDITIONAL NOTES & MATERIALS

SHEET 1 OF 2



Engineering Partners, LLC

2600 116th Avenue NE #100
Bellevue, Washington 98004
Tel 425.869.9448

3", 4" & 6" METERS



WATER DISTRICT NO.90

PLOTTING DATE JAN. 2005	DRAWN DSH	CHECKED KRG	APPROVED <i>T.N.H.</i>	DISTRICT <i>T.N.H.</i>
PLOTTING SCALE NTS: 1=1	FILE NAME F:\DETAILS\WD90\WATER\0015-1	DATE APPROVED 6-25-02		

DWG. NO. 15-1