


ROADWAY WITH DITCHES

ROADWAY WITH CURB & GUTTER

CORPORATION STOP
 FORD FB1000xCTS GRIP
 JOINT OR MUELLER
 P-25008

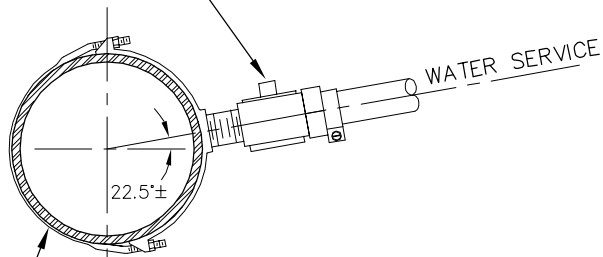

WATER SERVICE SADDLE
 ROMAC 101
 OR SMITH-BLAIR

NOTE:

1. COPPER LINE BETWEEN CORP STOP & ANGLE STOP SHALL BE ONE PIECE (NO FITTINGS)
2. ALL BRASS SHALL BE LEAD FREE BRASS
3. SEE KCWD NO.90 STANDARD DETAIL 33-1 OR 33-2 FOR TYPICAL TRENCH BEDDING, BACKFILL AND RESTORATION.



Stantec
 11130 NE 33rd Place,
 Bellevue WA 98004
 phone: (425) 869-9448

**SERVICE SADDLE, CORP STOP
 AND SERVICE LINE
 TYPICAL ROADWAY SECTION**

| | | | | |
|---------------------------|--|---------|----------|---------------|
| PLOTTING DATE JAN 2016 | DRAWN QND | CHECKED | APPROVED | DATE APPROVED |
| SCALE NTS: 1=1 | FILE NAME R:\cad\detail\autocad\WD90\WATER\2_service_line_rdway.dwg | | | |



WATER DISTRICT NO.90
 DWG. NO. **2**