



### FIRE HYDRANT ASSEMBLY RESIDENTIAL VERTICAL/ROLLED CURB

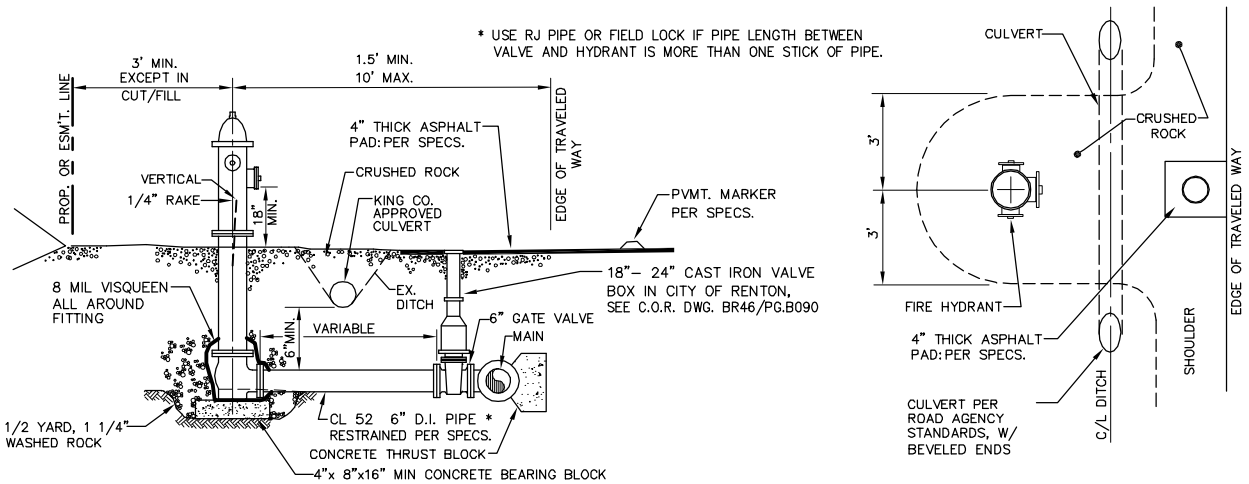

FIRE HYDRANT ASSEMBLY

PLAN VIEW

### FIRE HYDRANT ASSEMBLY GRAVEL SHOULDER

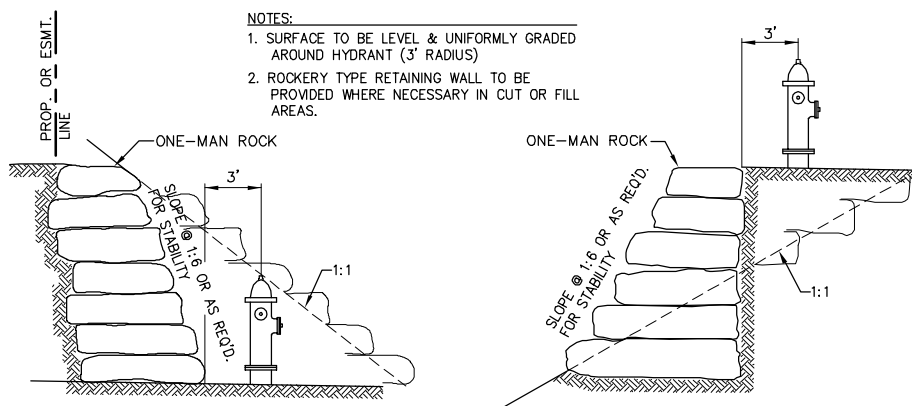

FIRE HYDRANT IN CUT

FIRE HYDRANT IN FILL

### FIRE HYDRANT LOCATION CUT OR FILL

- NOTES:
1. SURFACE TO BE LEVEL & UNIFORMLY GRADED AROUND HYDRANT (3' RADIUS)
  2. ROCKERY TYPE RETAINING WALL TO BE PROVIDED WHERE NECESSARY IN CUT OR FILL AREAS.

**Stantec**  
11130 NE 33rd Place,  
Bellevue WA 98004  
phone: (425) 869-9448

## FIRE HYDRANT ASSEMBLY

PLOTTING DATE JAN 2016	DRAWN	CHECKED	APPROVED	DATE APPROVED
SCALE NTS	FILE NAME R:\cad\detail\autocad\WD90\WATER\4_fh_assembly.dwg			

**WATER DISTRICT NO.90**  
DWG. NO. **4**